
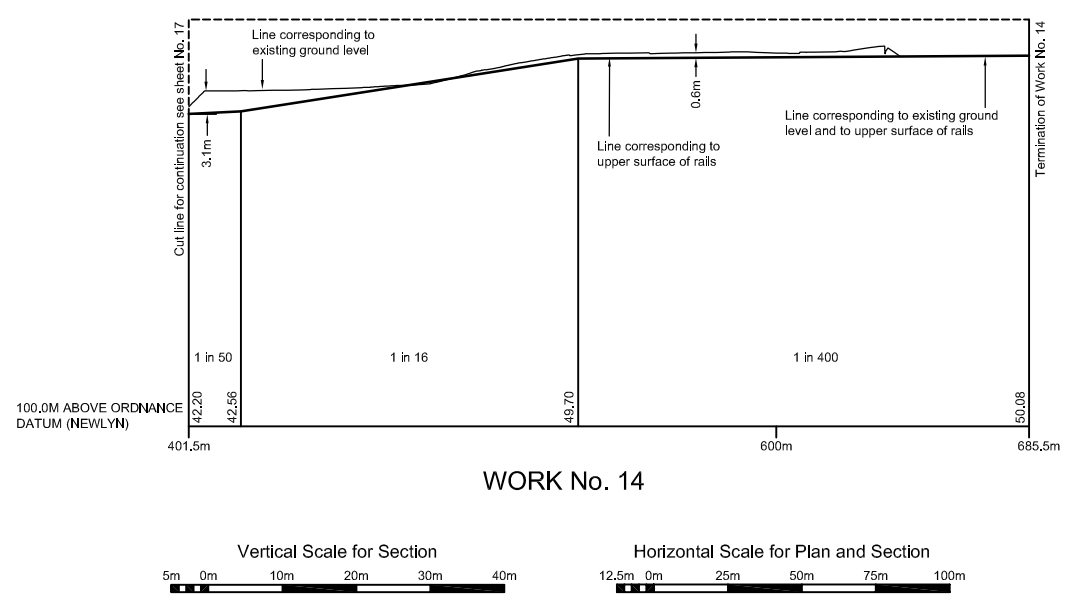


**WORKS PLANS AND SECTIONS**  
**SHEET No. 18**  
 MIDLAND METRO  
 (WEDNESBURY TO BRIERLEY HILL AND MISCELLANEOUS AMENDMENTS)  
 ORDER  
**DUDLEY METROPOLITAN BOROUGH**  
 WORK No. 14 (TRAMROAD)  
 WORKS Nos. 14B and 14C (STREETWORKS)

Key:  
 - - - - - Limit of Deviation  
 - - - - - Limit of Land to be Acquired or Used

Vehicular access to be closed at points XB and XC (Leisure centre)

Roads to be stopped up between points WA & WB (Little Cottage Street) and XA & XD (Cottage Street)

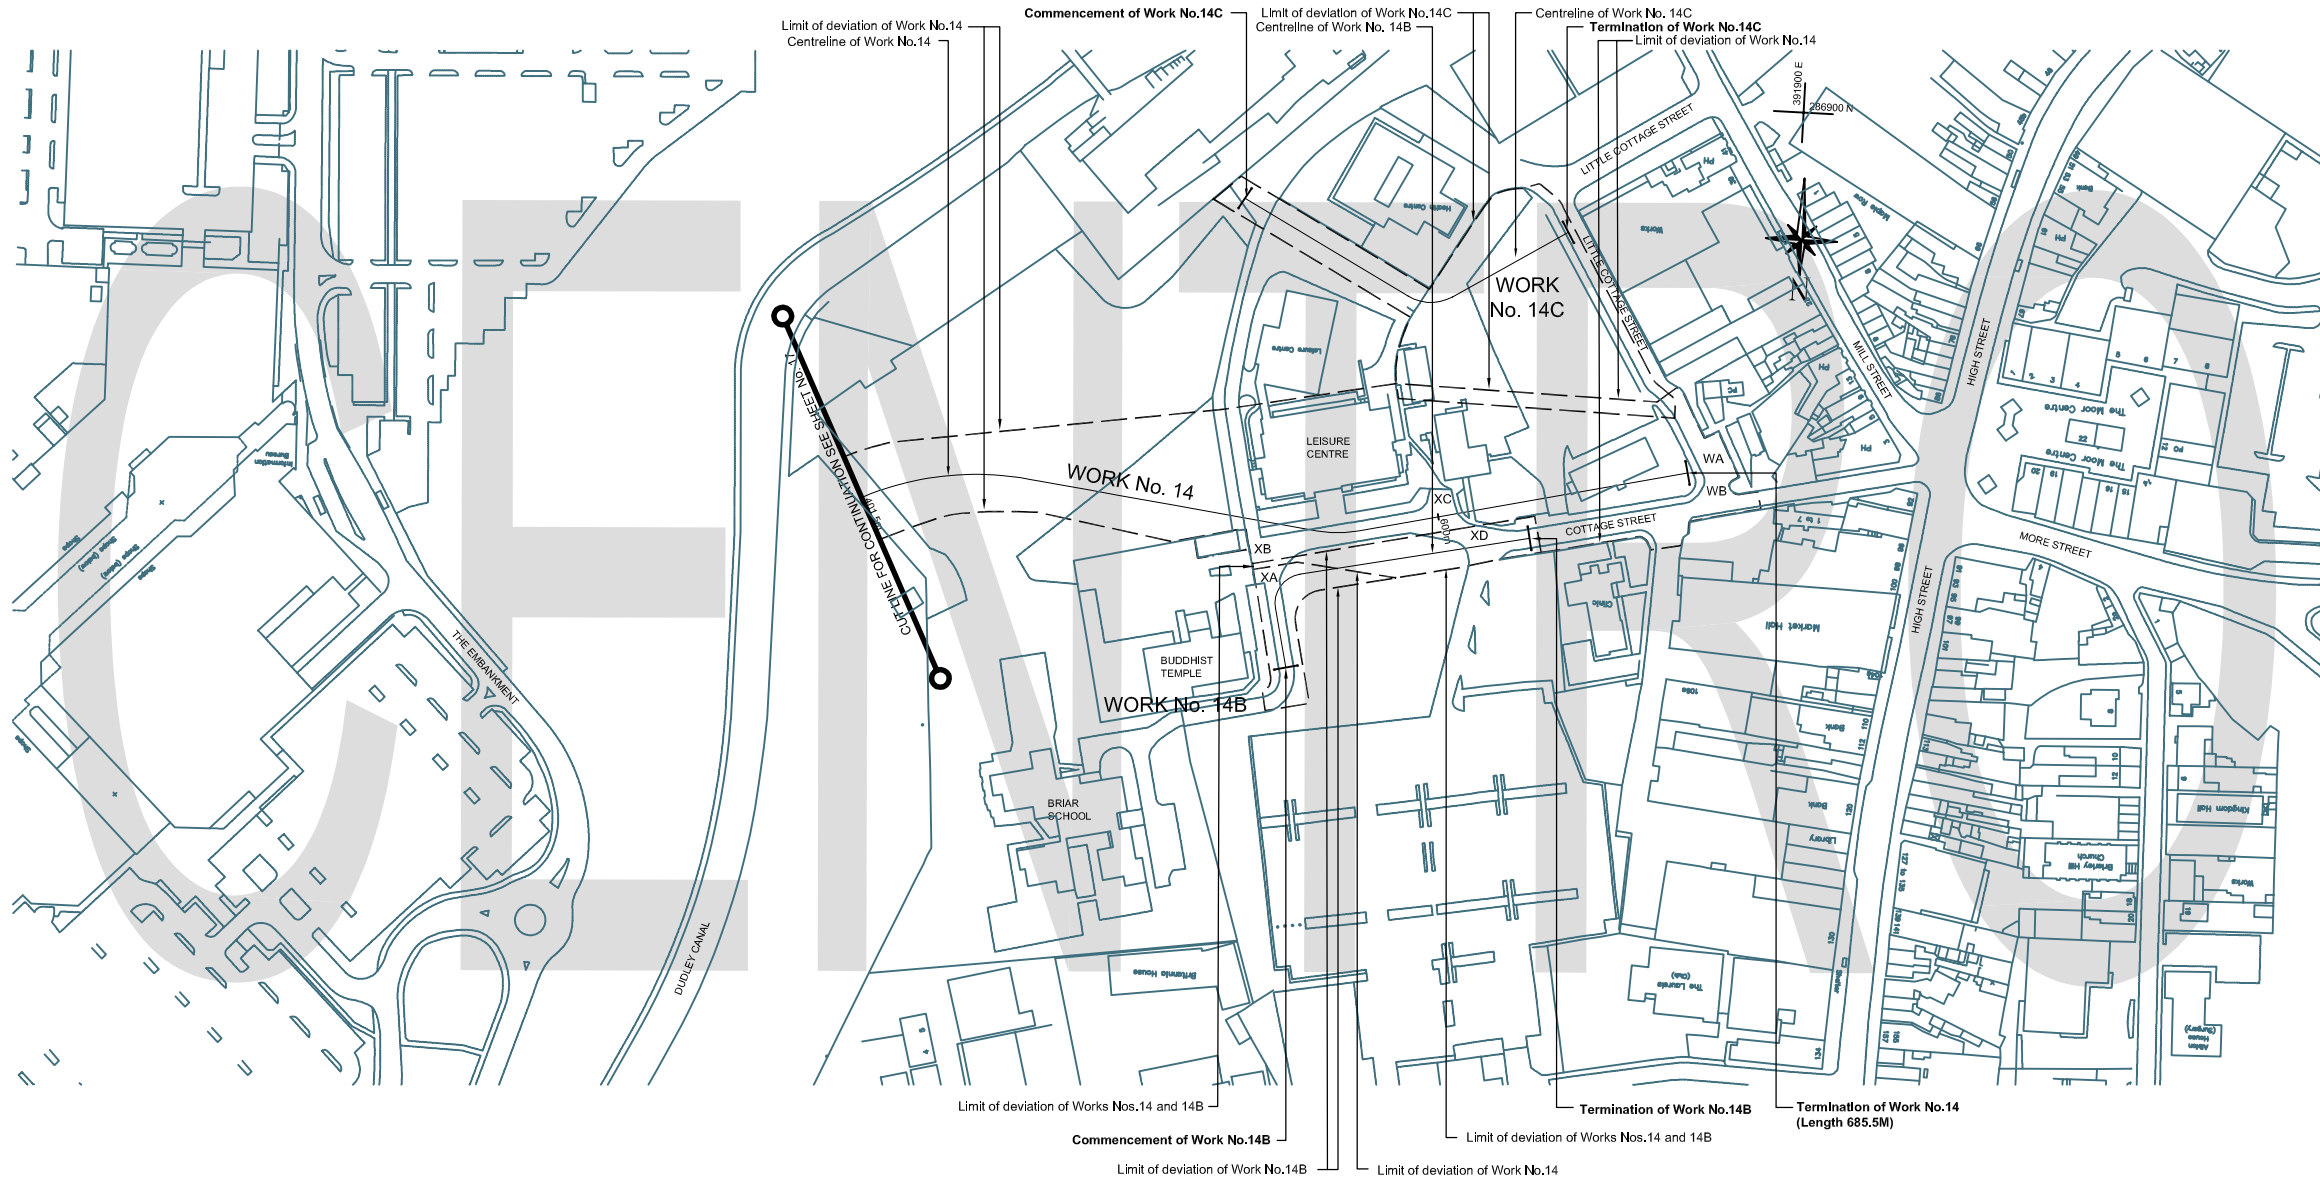

ADDITIONAL SECTIONS		
Section	Scale	Location
Work No. 14B	1 : 1250	Sheet No. 21
Work No. 14C	1 : 1250	Sheet No. 21

Reproduced from the Ordnance Survey map base with the permission of the controller of Her Majesty's Stationery Office. Crown Copyright.  
 Licence No. LA 885146.  
 Unauthorised reproduction infringes Crown Copyright and may lead to prosecution or civil proceedings.

The area enclosed by any limit of deviation or by any limit of land to be acquired or used is the area extending to the outer edge of the line marking those limits.