


WORKS PLANS AND SECTIONS

SHEET No. 24

MIDLAND METRO
(WEDNESBURY TO BRIERLEY HILL AND MISCELLANEOUS AMENDMENTS) ORDER
SANDWELL AND DUDLEY METROPOLITAN BOROUGHS

MISCELLANEOUS SECTIONS FOR WORKS Nos. 1E, 2, 2A, 2B, 2C, 2D, 3A and 3B

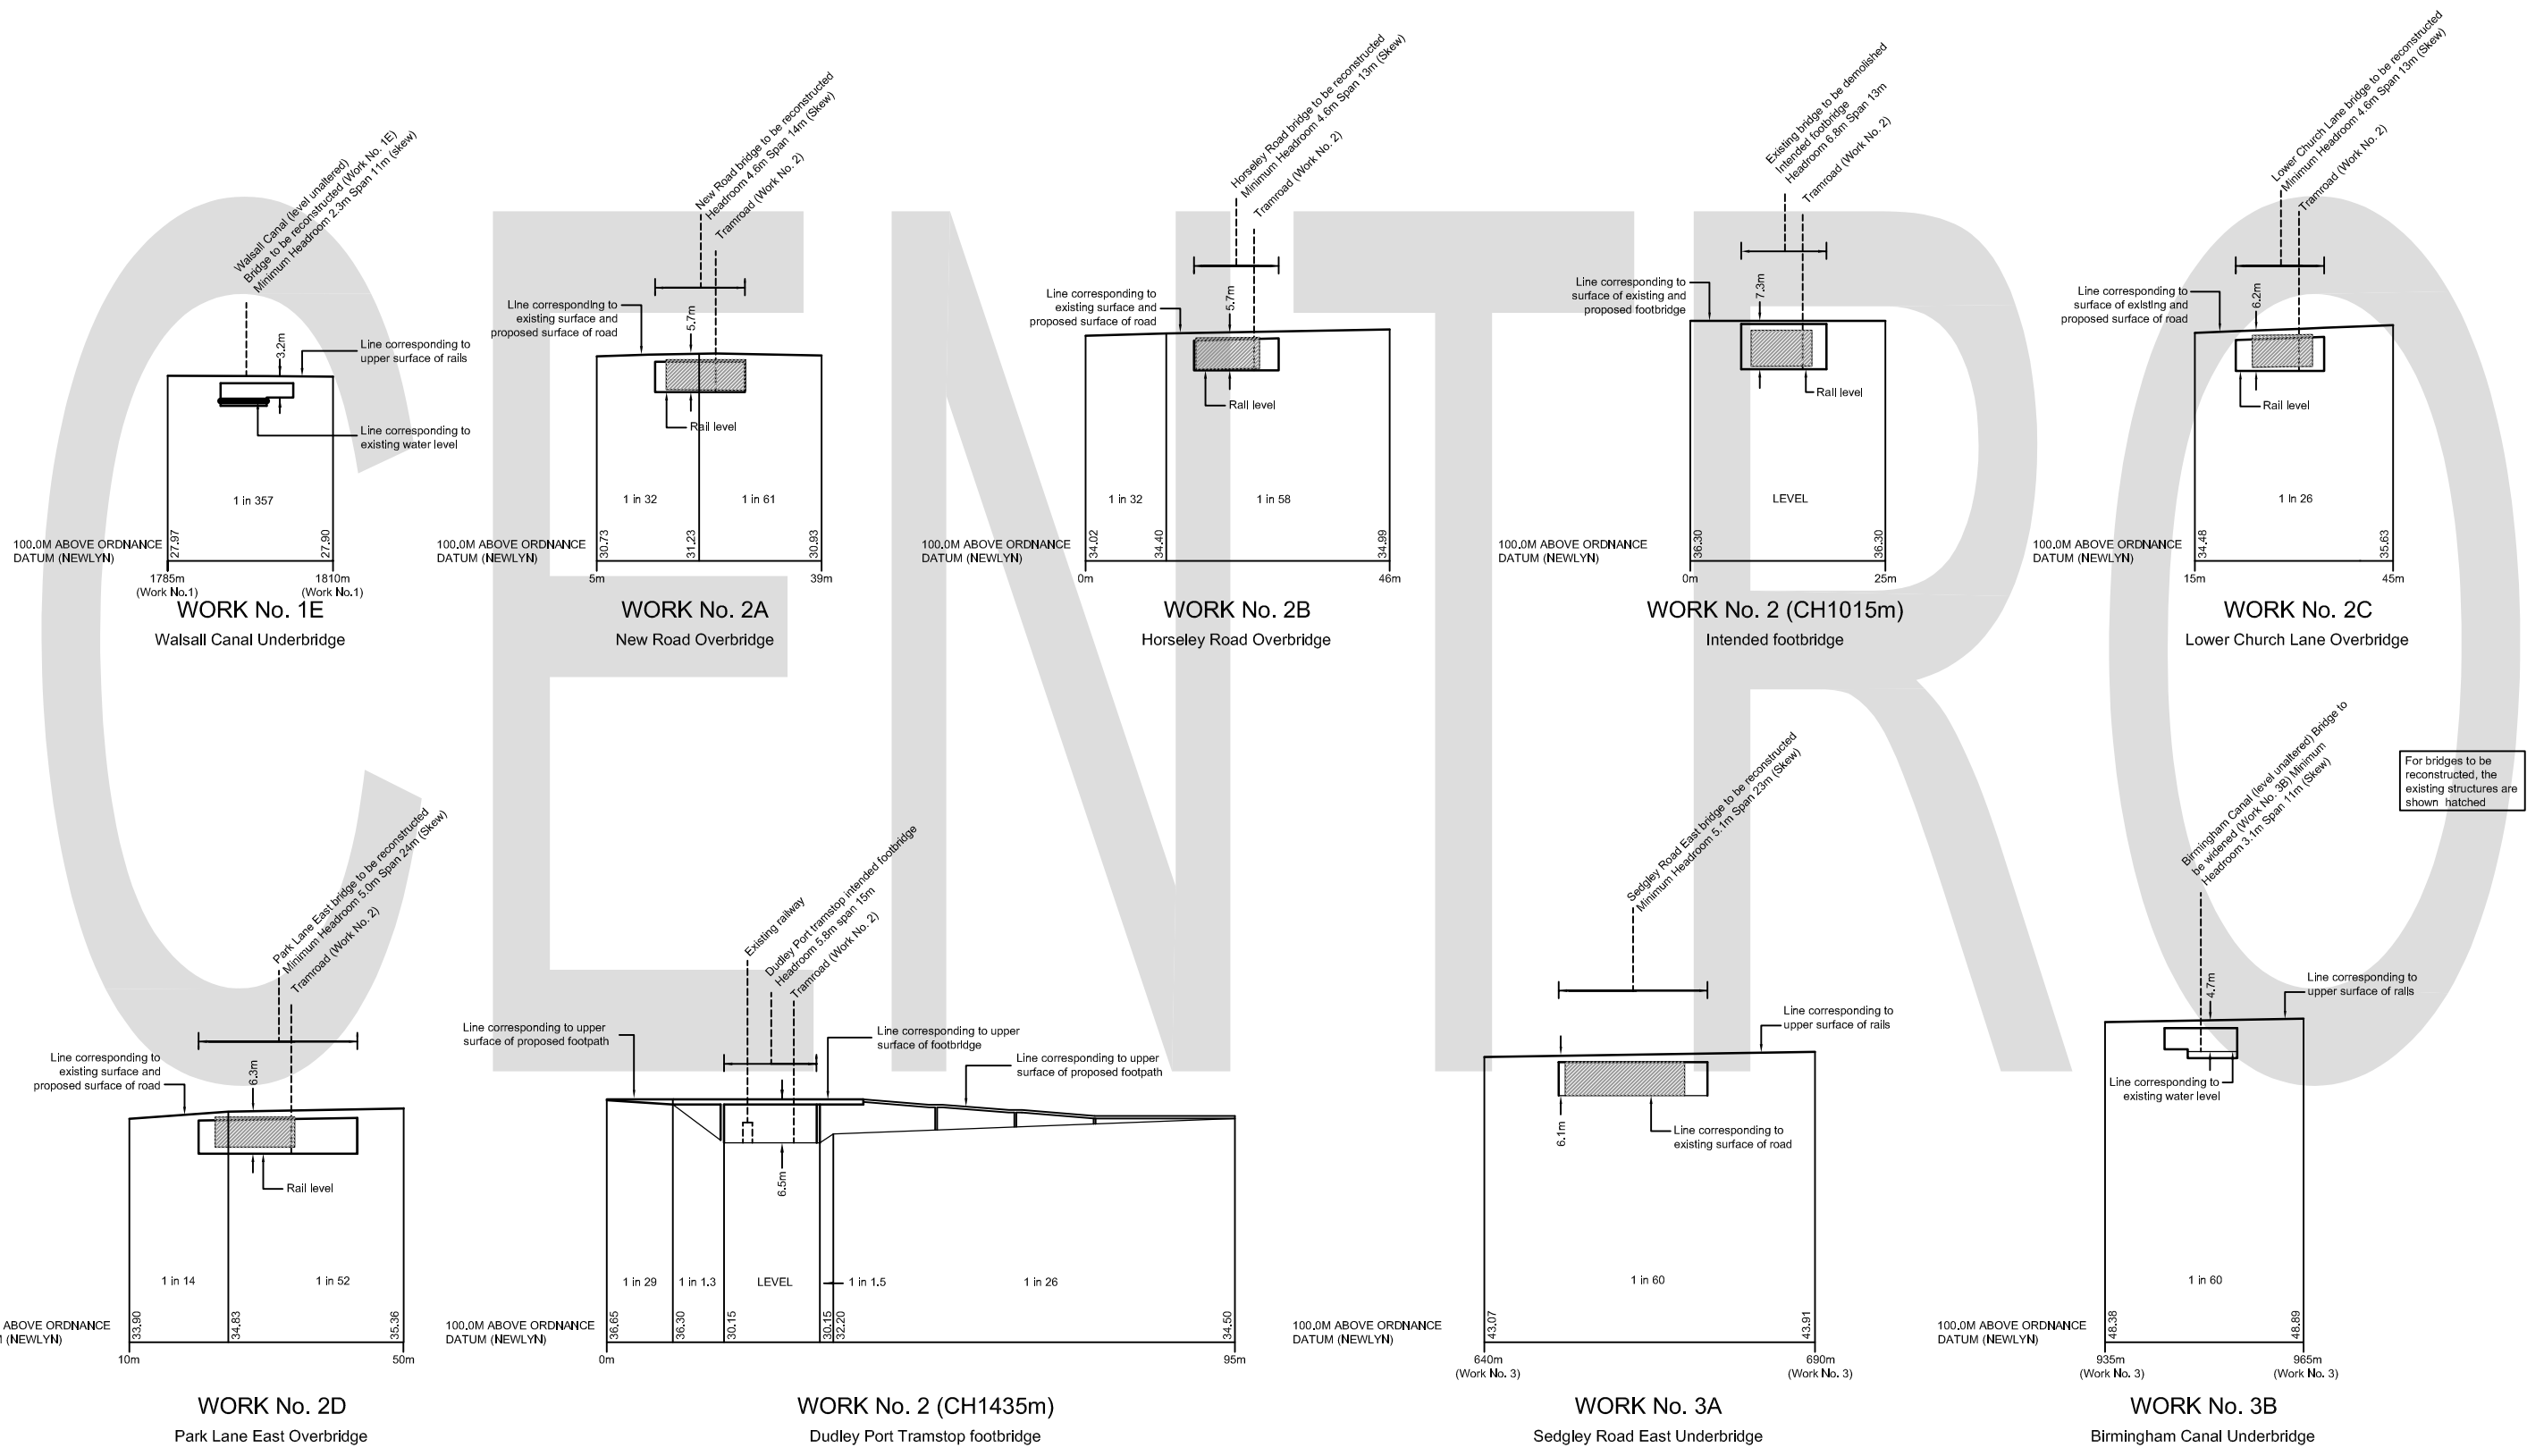

For bridges to be reconstructed, the existing structures are shown hatched

