



WORKS PLANS AND SECTIONS
SHEET No. 25
 MIDLAND METRO
 (WEDNESBURY TO BRIERLEY HILL AND MISCELLANEOUS AMENDMENTS)
 ORDER
SANDWELL AND DUDLEY METROPOLITAN BOROUGHES
 MISCELLANEOUS SECTIONS FOR WORKS Nos. 3C, 9B, 11, 12 and 12A

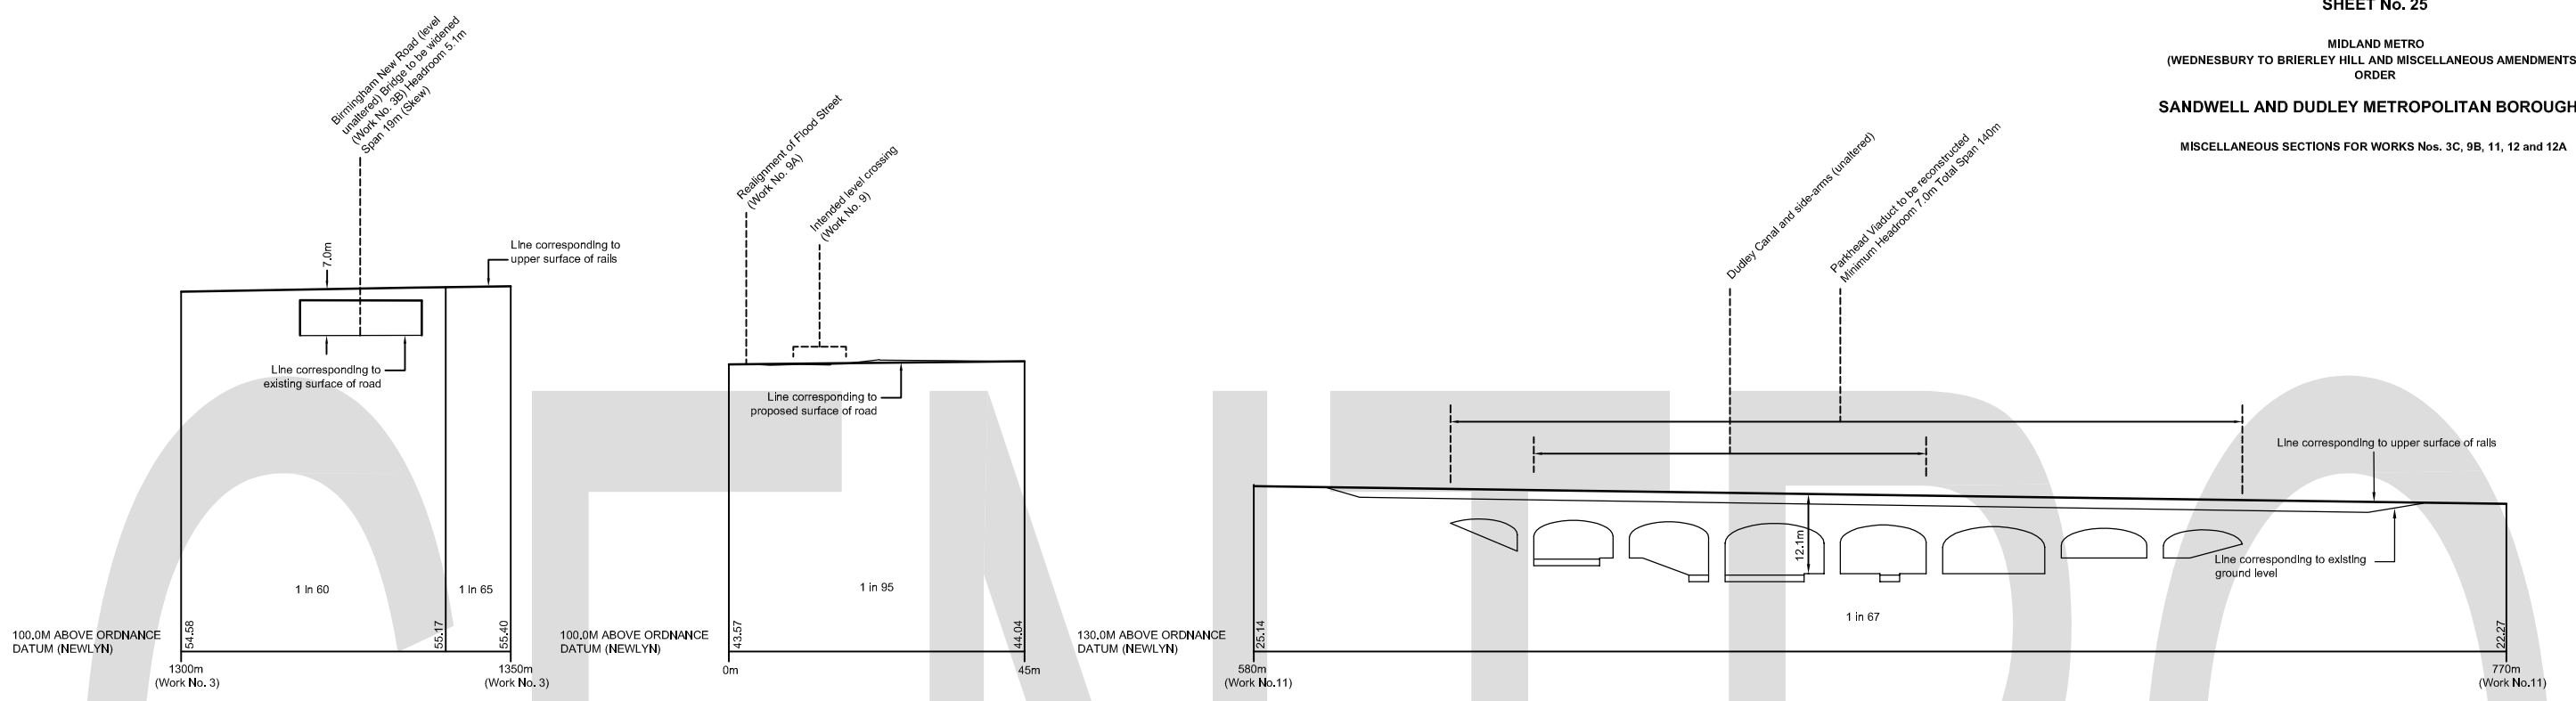


WORK No. 3C
Birmingham New Road Underbridge

WORK No. 9B
The Minories realignment


WORK No. 11
Parkhead Viaduct

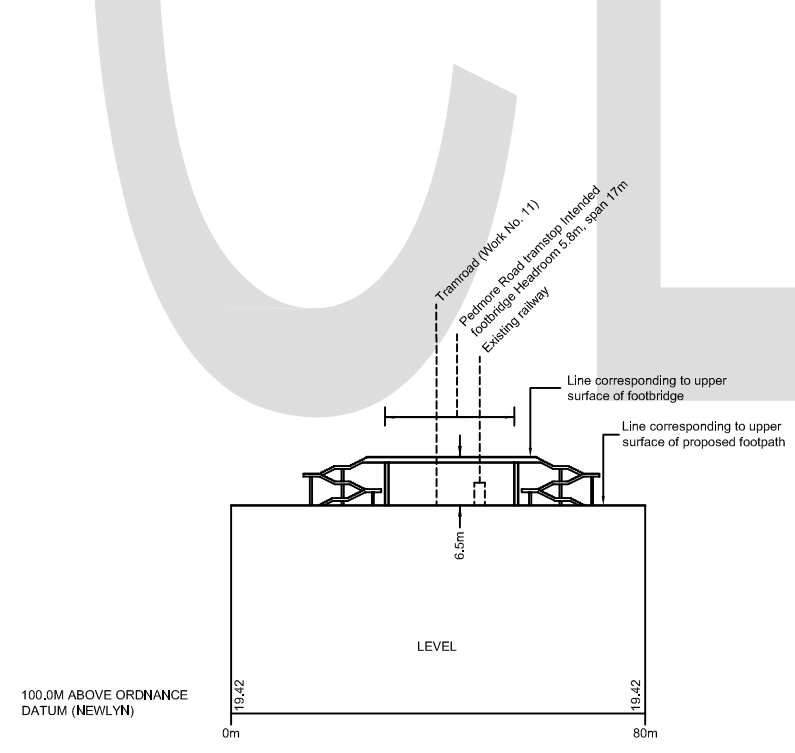


WORK No. 11 (CH.1179m)
Pedmore Road tramstop footbridge

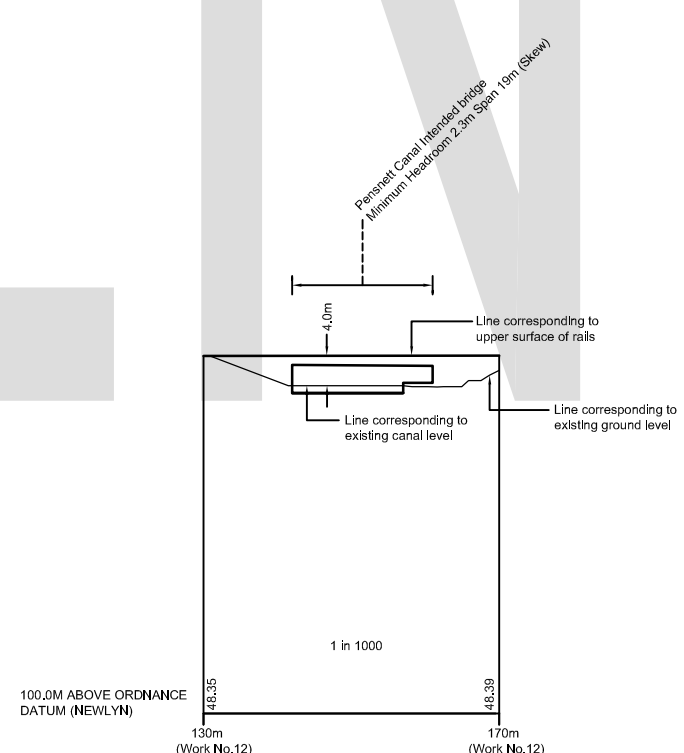

WORK No. 12
Pensnett Canal Underbridge

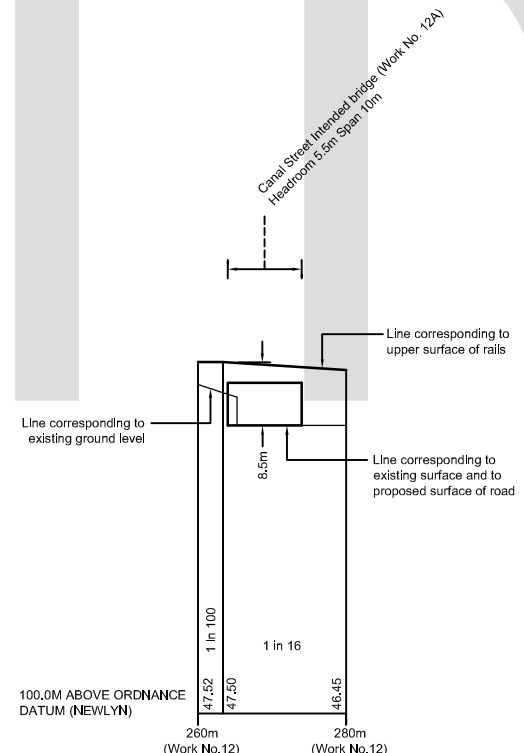

WORK No. 12A
Canal Street Underbridge

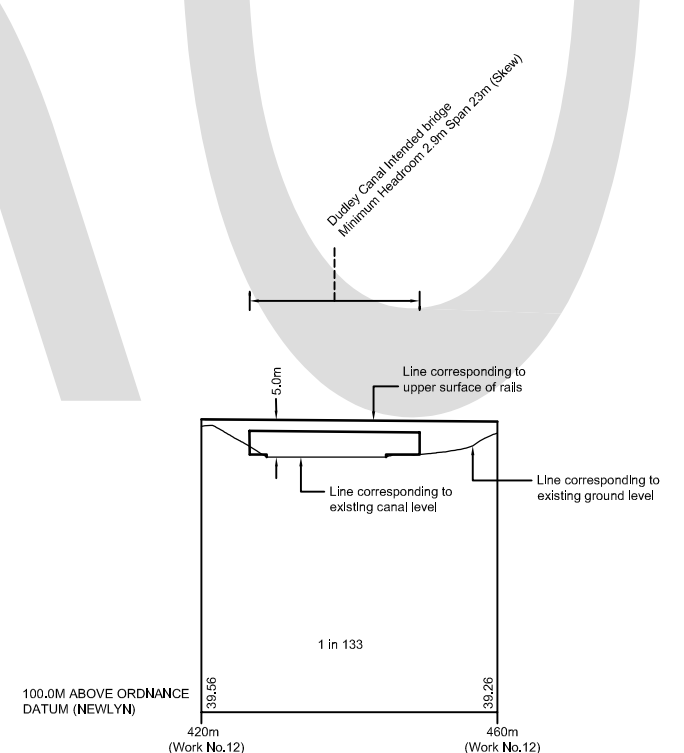

WORK No. 12
Dudley Canal Underbridge (N)

