



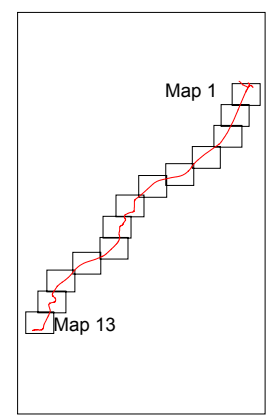



Figure 2.1
Route Alignment
Map 5

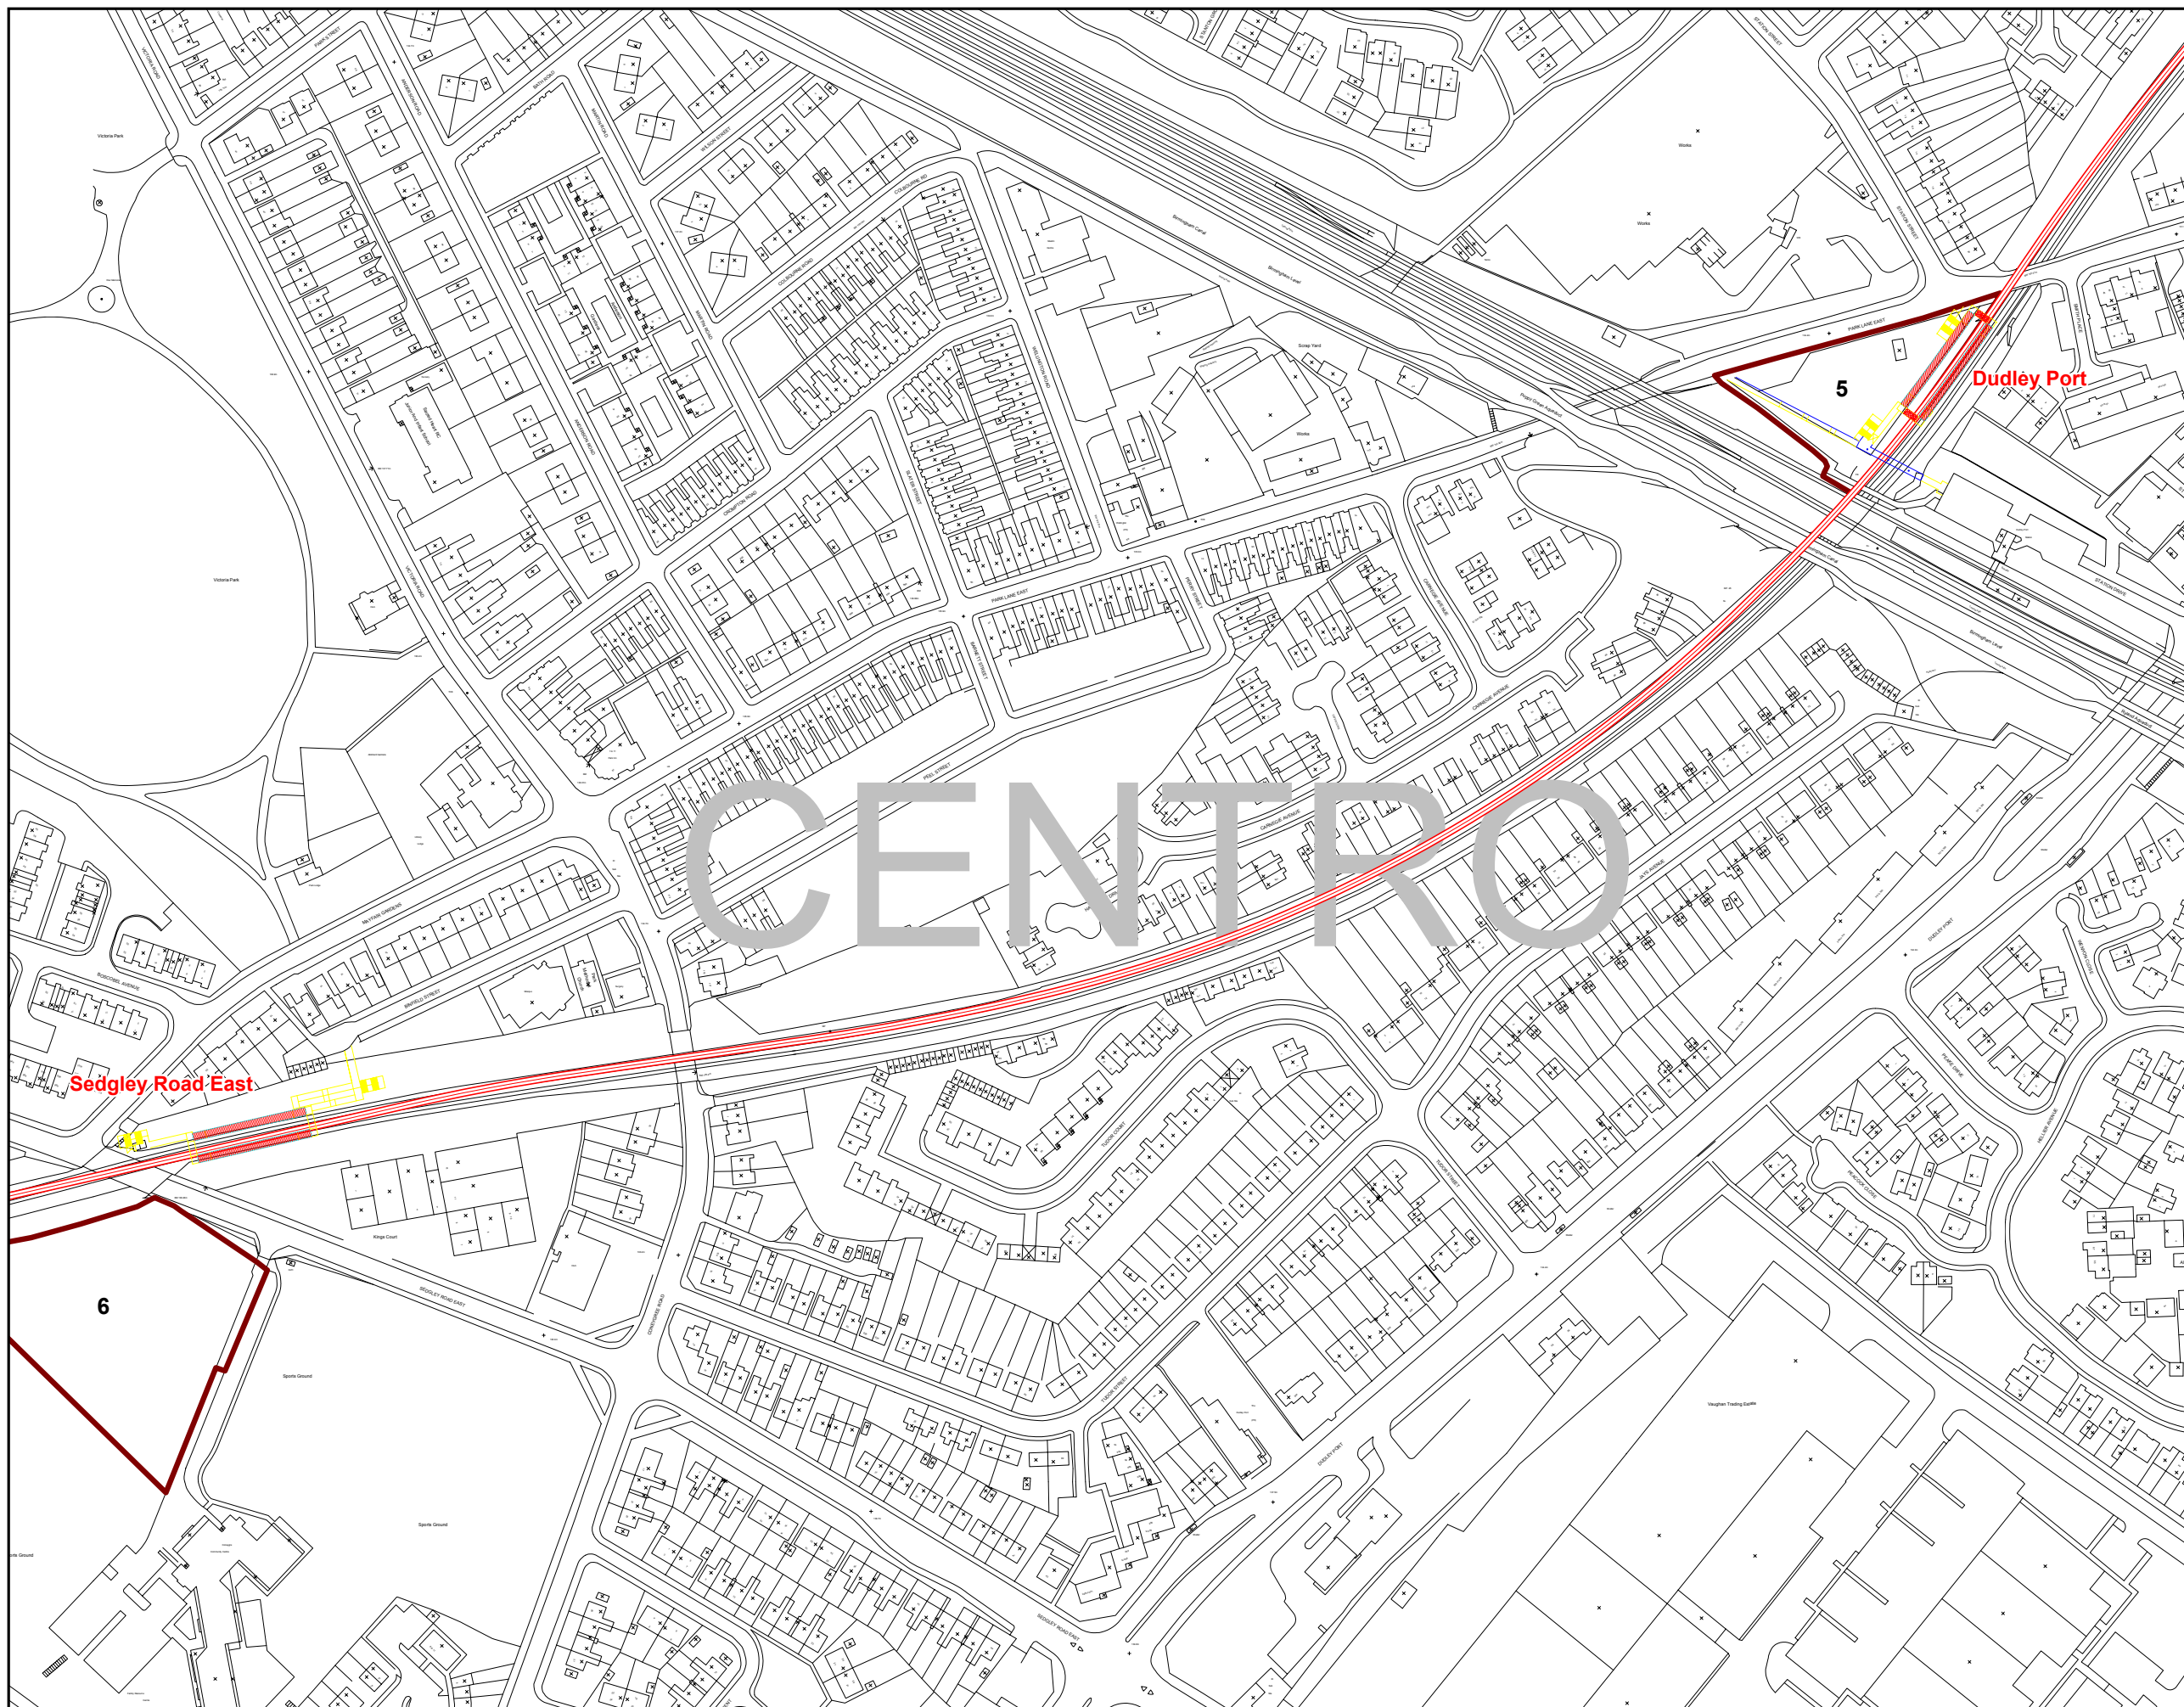

-  Proposed Route
-  Stops
-  Proposed Worksites



SCALE 1 : 2 500

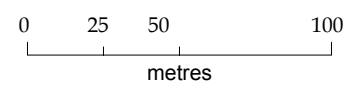

Midland Metro Line 3
Wednesbury to Brierley Hill Scheme

Based on Ordnance Survey Landline 1:1250 maps with permission of the controller of Her Majesty's Stationery Office (c) Crown Copyright Reserved. O.S. Licence LA 08914L.