


Figure 6.5c
Midland Metro
Wednesbury-Brierley Hill
Scheme

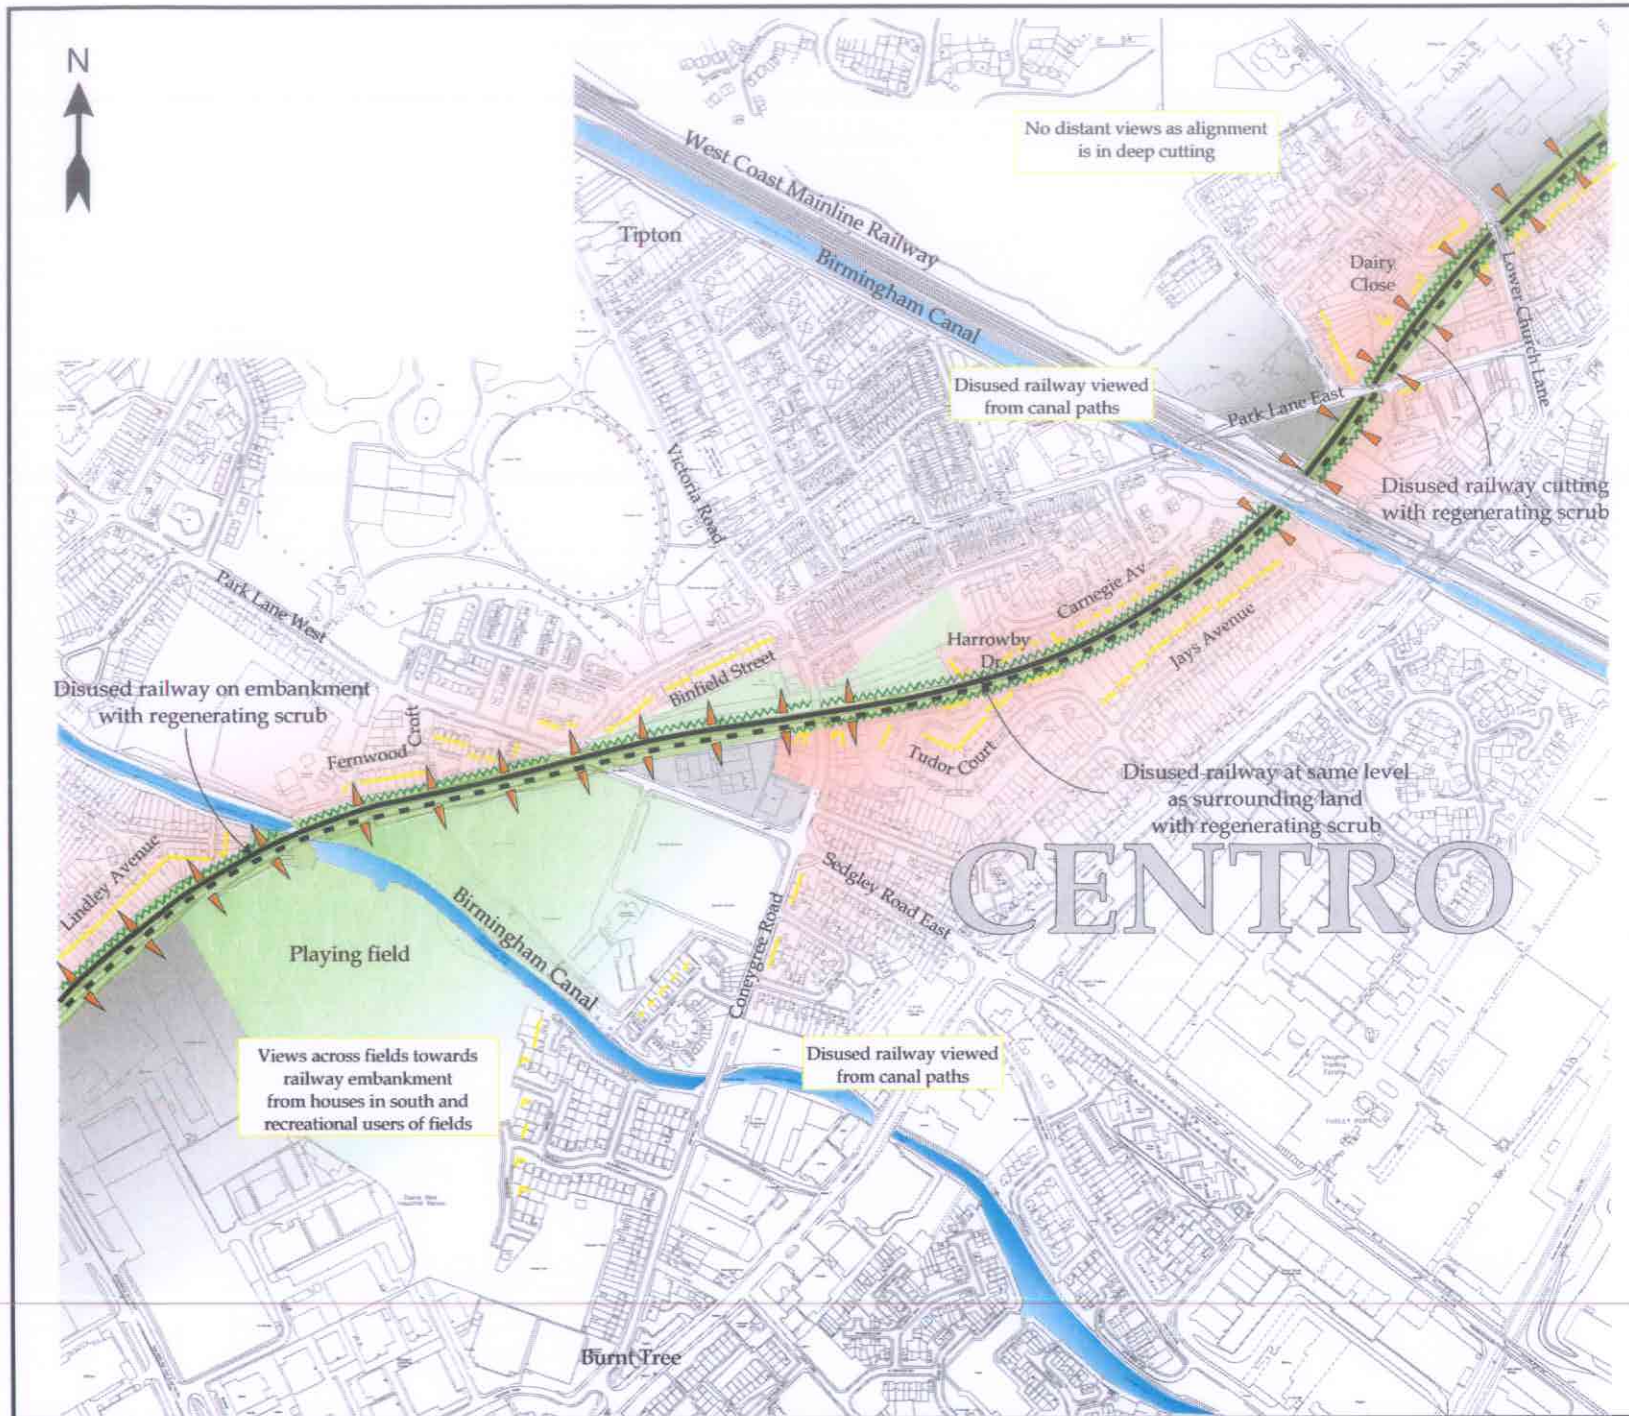

Townscape and Visual
Assessment





Baseline Townscape Assessment

-  Proposed metro route
-  Freightliner route
-  Watercourses/canals
-  Heavy industry
-  Green open land
-  Residential areas
-  Commercial/retail/office
-  Slopes
-  Regenerating scrub
-  Conservation Areas
-  Castle Hill Special Landscape Heritage Area

Baseline Visual Assessment

-  Residential receptors
-  Distant views

Specific Mitigation

-  Vegetation to be retained and protected where possible
-  Specific screening where possible

Scale: 1:5000@A3

