


Figure 6.5f
Midland Metro
Wednesbury-Brierley Hill
Scheme

Townscape and Visual
Assessment

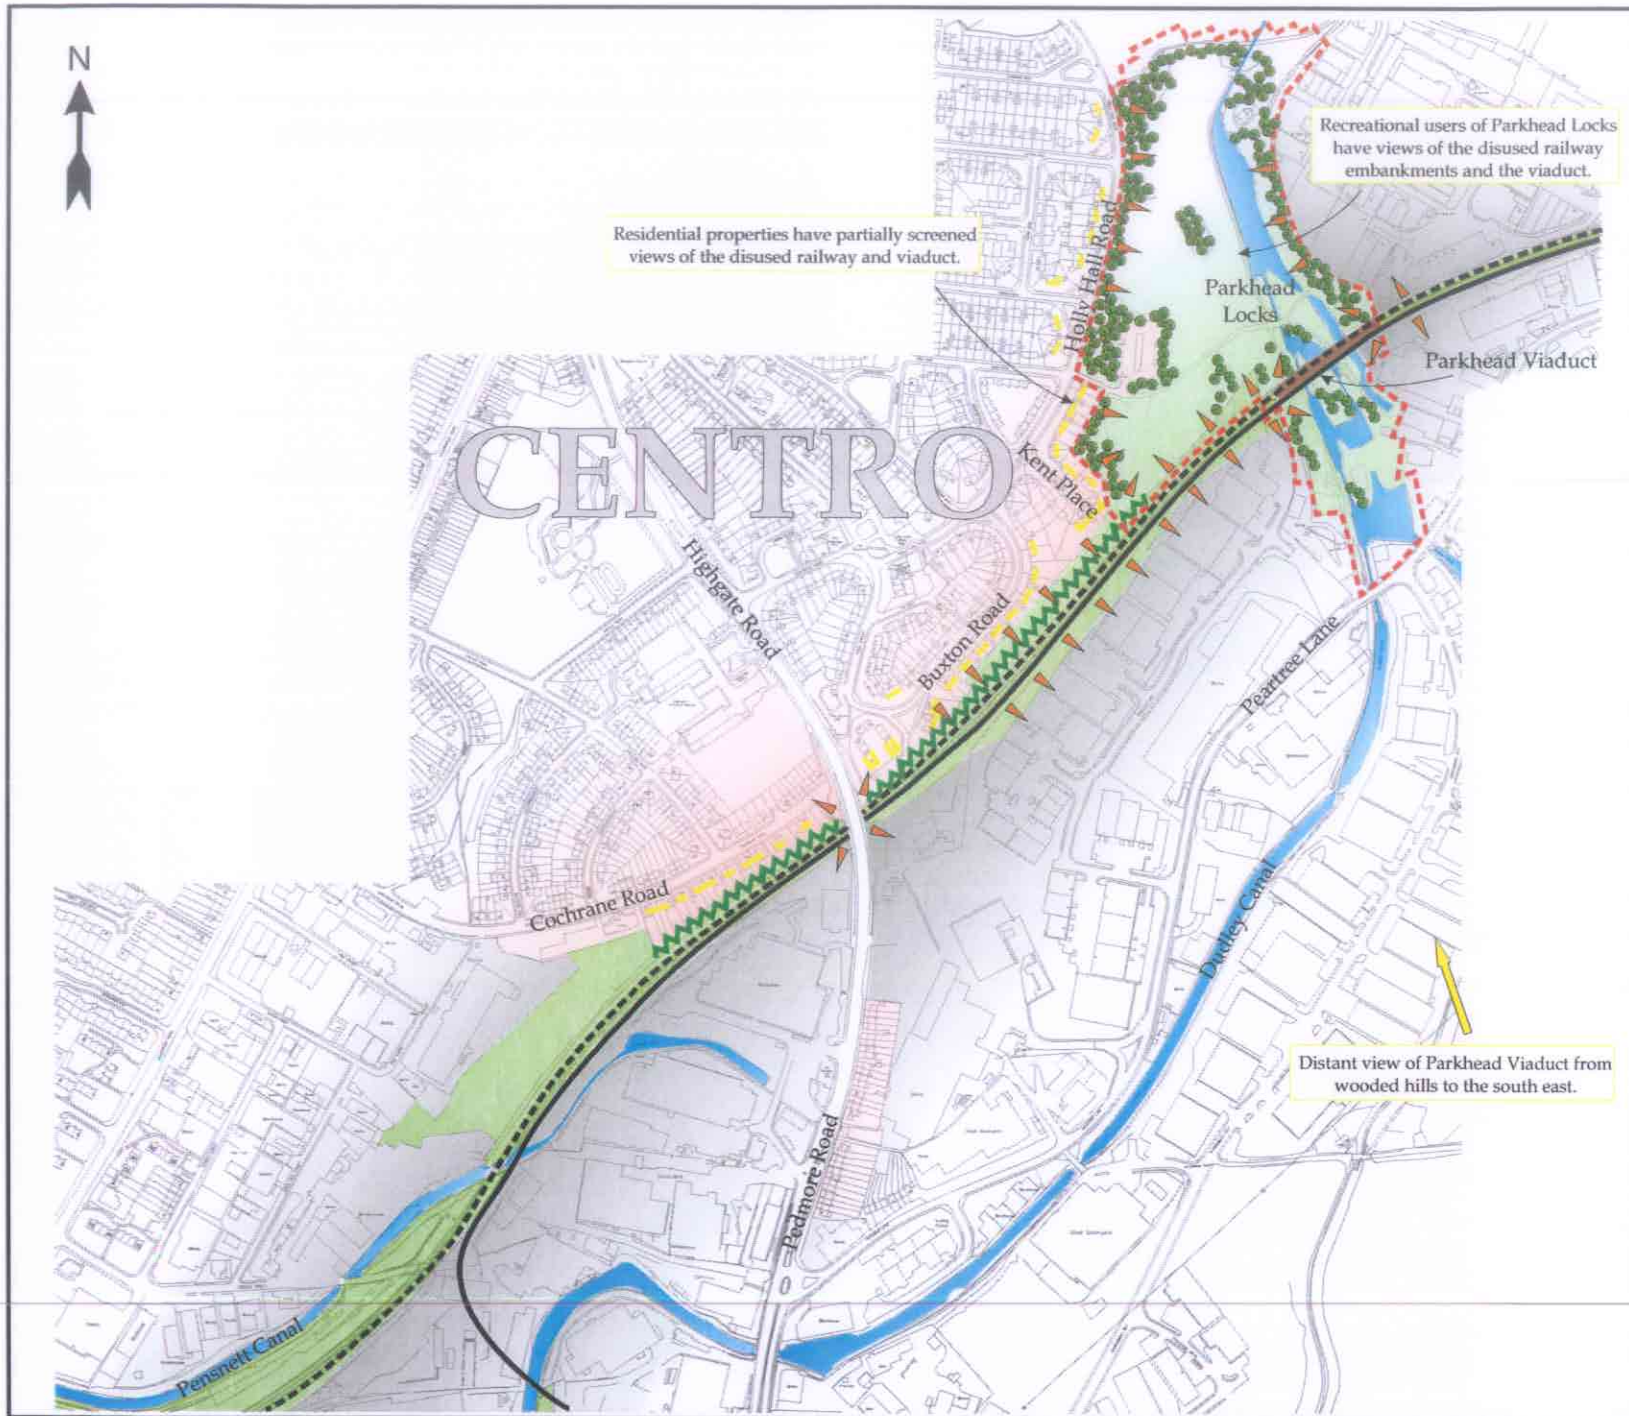

Baseline Townscape Assessment

- Proposed metro route
- Freightliner route
- Watercourses/canals
- Heavy industry
- Green open land
- Residential areas
- Commercial/retail/office
- Slopes
- Regenerating scrub
- Conservation Areas
- Castle Hill Special Landscape Heritage Area

Baseline Visual Assessment

- Residential receptors
- Distant views

Specific Mitigation

- Vegetation to be retained and protected where possible
- Specific screening where possible

Scale: 1:5000@A3

