


MIDLAND METRO
(WEDNESBURY TO BRIERLEY HILL AND MISCELLANEOUS AMENDMENTS) ORDER

DUDLEY METROPOLITAN BOROUGH

APPLICATION FOR PLANNING DIRECTION

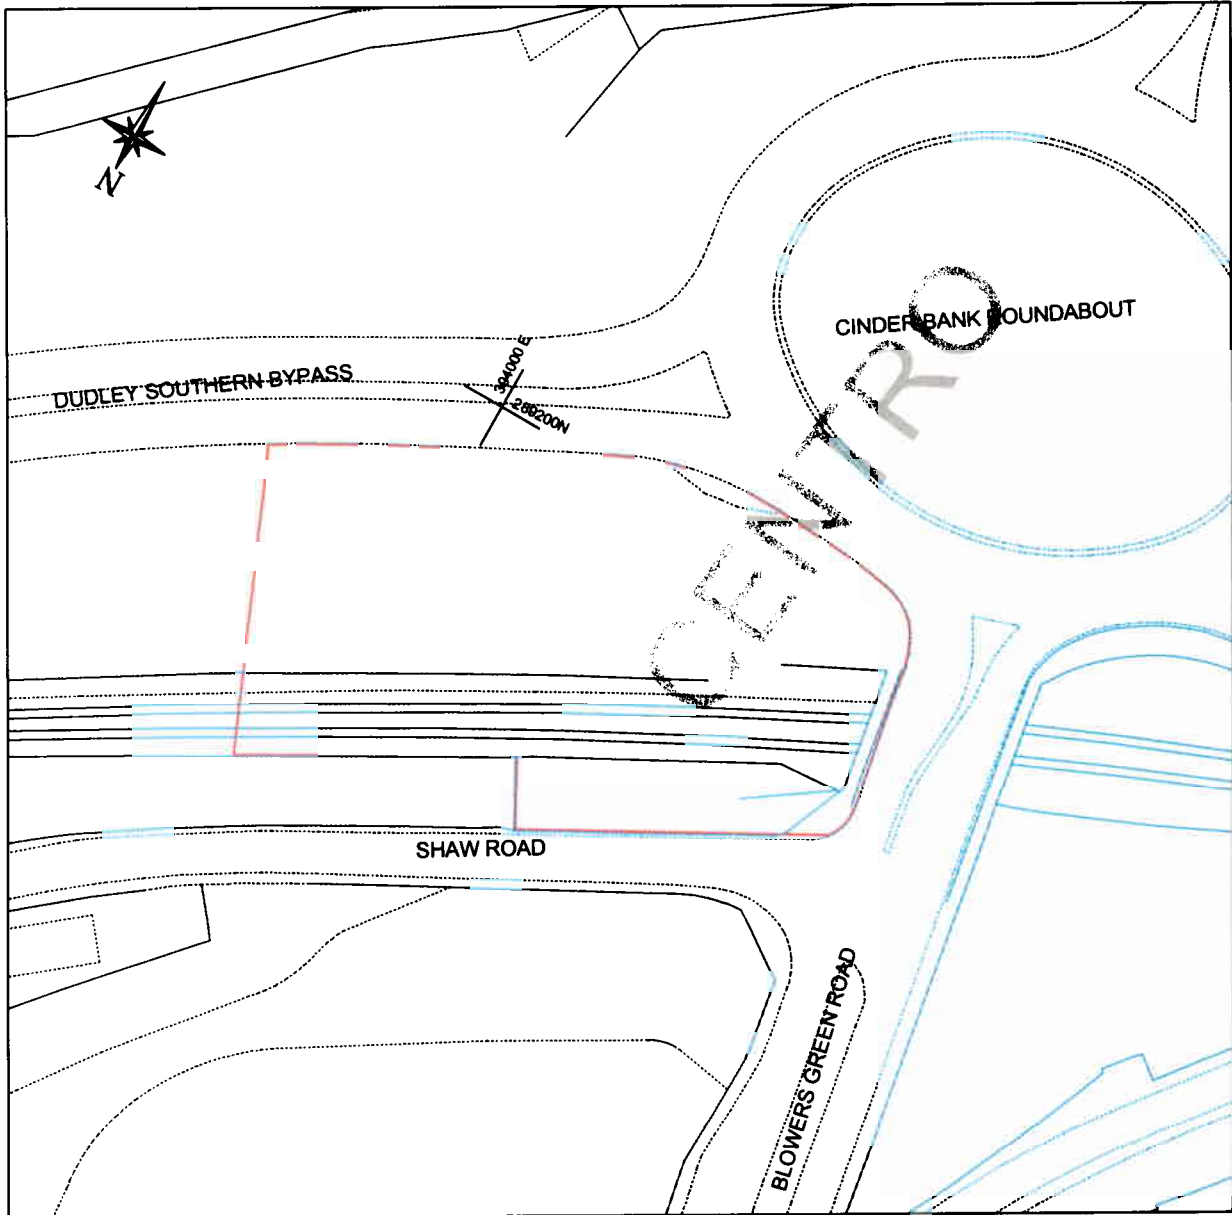

Proposed Stop Location - Cinder Bank

Scale 1:1250



Reproduced from the Ordnance Survey map
use with the permission of the controller of Her
Majesty's Stationery Office, Crown Copyright
License No. LA 08914L
Unauthorized reproduction infringes Crown
Copyright and may lead to prosecution or Civil
Proceedings.

Title
Midland Metro
(Wednesbury to Brierley Hill)
Proposed Stop Location
Cinder Bank

1 ALLOTT & LOMAX

Fairbairn House,
Ashton Lane, Sale,
Manchester, M33 6WP

Tel: (0161) 962 1214
Fax: (0161) 905 5855

Date	Drawn	Checked	Approved	Scale	Drawing No.	Rev	Status
3/4/03	C.H			1:1250	22216 / 502 / 11		