


MIDLAND METRO
(WEDNESBURY TO BRIERLEY HILL AND MISCELLANEOUS AMENDMENTS) ORDER

DUDLEY METROPOLITAN BOROUGH

APPLICATION FOR PLANNING DIRECTION

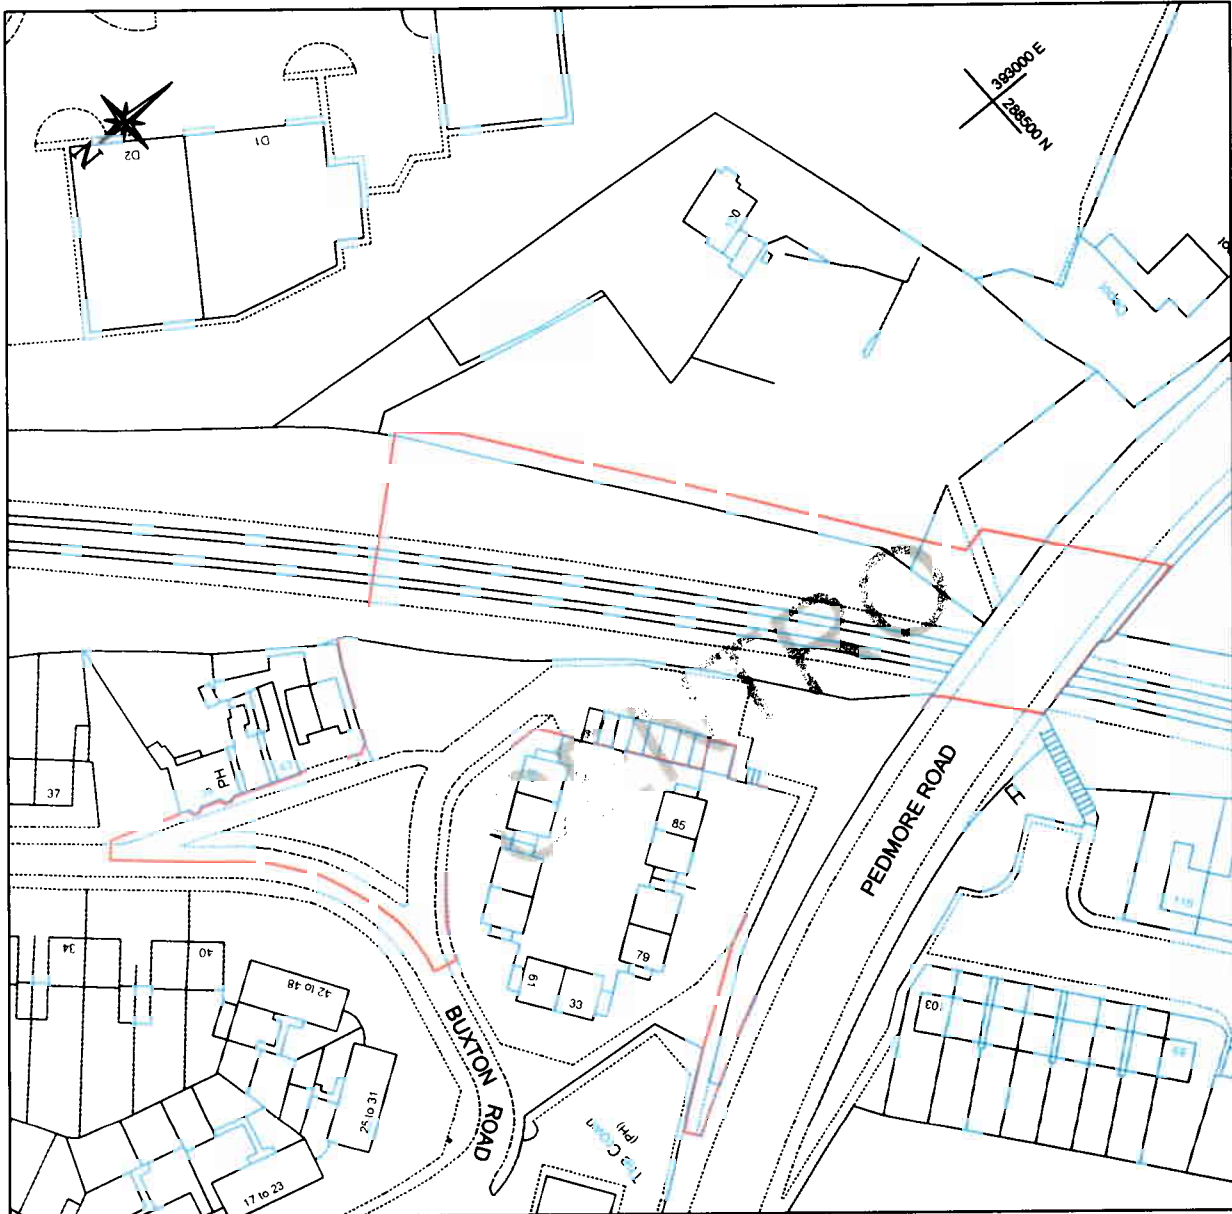

Proposed Stop Location - Pedmore Road

Scale 1:1250



Reproduced from the Ordnance Survey map base with the permission of the controller of Her Majesty's Stationary Office. Crown Copyright.
License ref: A 085
Unauthorised reproduction infringes Crown Copyright and may lead to prosecution or civil proceedings.

Title
Midland Metro
(Wednesbury to Brierley Hill)
Proposed Stop Location
Pedmore Road

1 ALLOTT & LOMAX
Fairbairn House,
Ashton Lane, Sale,
Manchester, M33 6WP
Tel: (0161) 962 1214
Fax: (0161) 905 5855

Date	Drawn	Checked	Approved	Scale	Drawing No.	Rev	Status
3/4/03	C.H			1:1250	22216 / 502 / 12		