

WORKS PLANS AND SECTIONS

SHEET No. 8

MIDLAND METRO
(WEDNESBURY TO BRIERLEY HILL AND MISCELLANEOUS AMENDMENTS)
ORDER
SANDWELL AND DUDLEY METROPOLITAN BOROUGHS



WORK No. 3 (TRAMROAD)
WORKS Nos. 3B and 3C (BRIDGEWORKS)

Key:

- — — — — Limit of Deviation
- - - - - Limit of Land to be Acquired or Used

Possible right of way (Birmingham Canal towing path) to be temporarily stopped up between points JC & JD

Birmingham New Road to be temporarily stopped up between points KA & KB

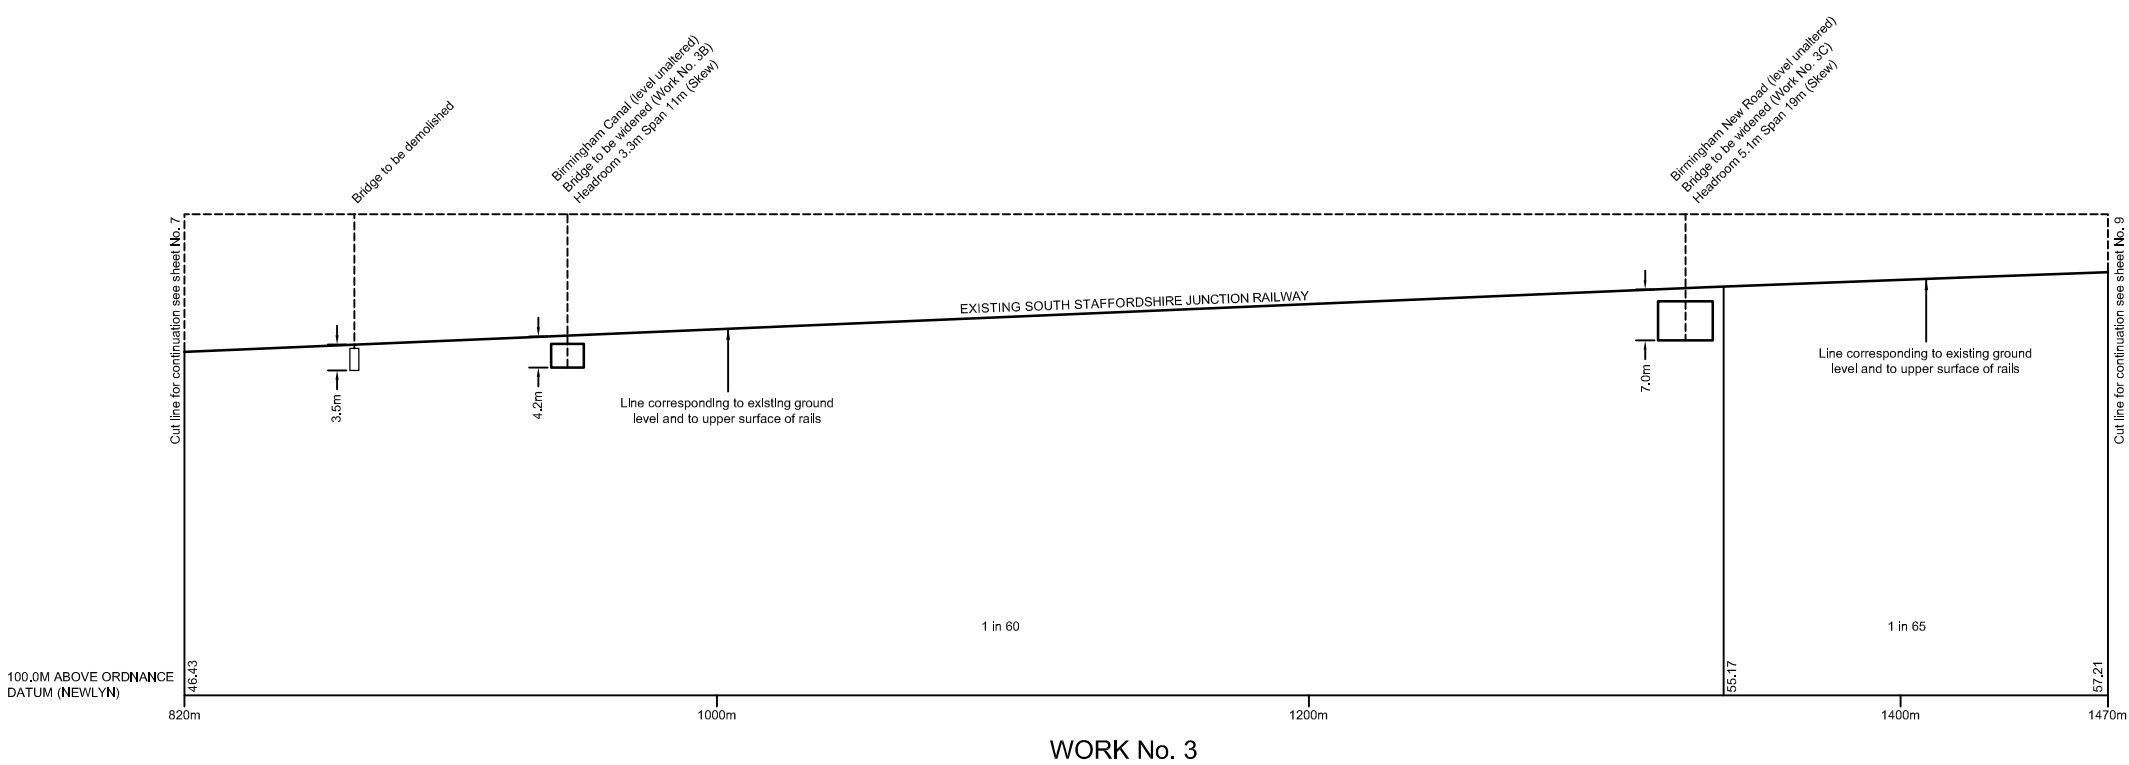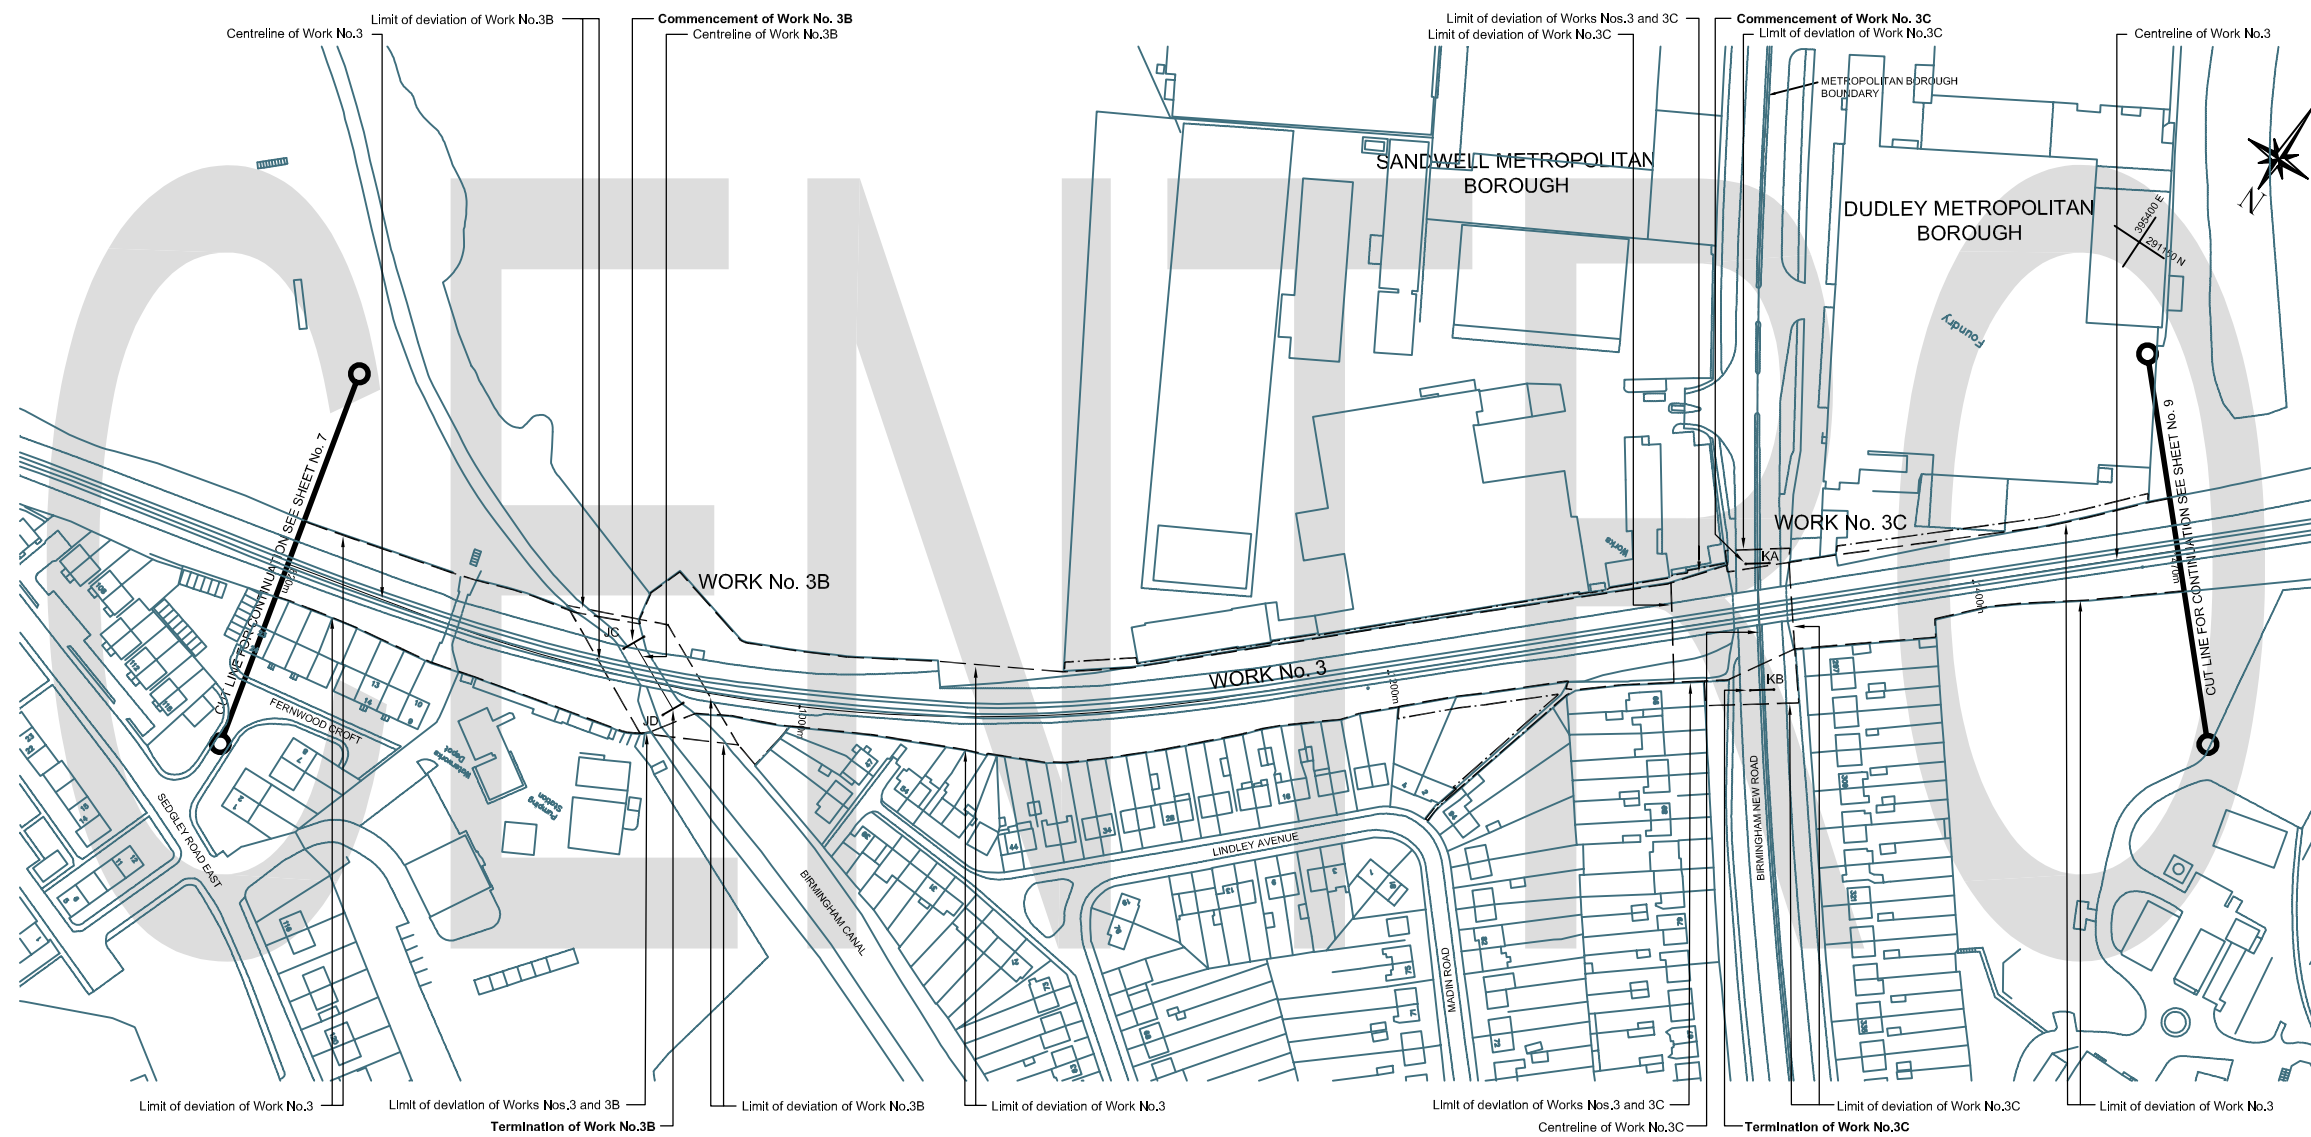

ADDITIONAL SECTIONS		
Section	Scale	Location
Work No. 3B	1 : 1250	Sheet No. 20
Work No. 3B	1 : 500	Sheet No. 24
Work No. 3C	1 : 1250	Sheet No. 20
Work No. 3C	1 : 500	Sheet No. 25

Reproduced from the Ordnance Survey map base with the permission of the Controller of Her Majesty's Stationery Office. Crown Copyright.
Licence No. LA 885146.
Unauthorized reproduction infringes Crown Copyright and may lead to prosecution or civil proceedings.

The area enclosed by any limit of deviation or by any limit of land to be acquired or used is the area extending to the outer edge of the line marking those limits.



WORK No. 3